

Tyrol Series Swing Door Net Clear Opening Data

Quick Reference Guide—Low Profile Sill


Frame Size		Clear Opening		Inside Frame Width
Width	Height	Width (egress)	Height	
36	80	28.375	76.25	30.25
39.625	83.75	32	80	33.875
42	84	34.375	80.25	36.25
44	96	36.375	92.25	38.25

39.625" x 83.75" is the Minimum size of door with Low Profile Sill required to meet 2015 IBC Egress (32" x 80" Net Clear Opening)

Quick Reference Guide—Standard Sill

Frame Size		Clear Opening		Inside Frame Width
Width	Height	Width (egress)	Height	
36	80	28.375	74.25	30.25
39.625	85.75	32	80	33.875
42	86	34.375	80.25	36.25
44	96	36.375	90.25	38.25

39.625" x 85.75" is the Minimum size of door with Standard Sill required to meet 2015 IBC Egress (32" x 80" Net Clear Opening)

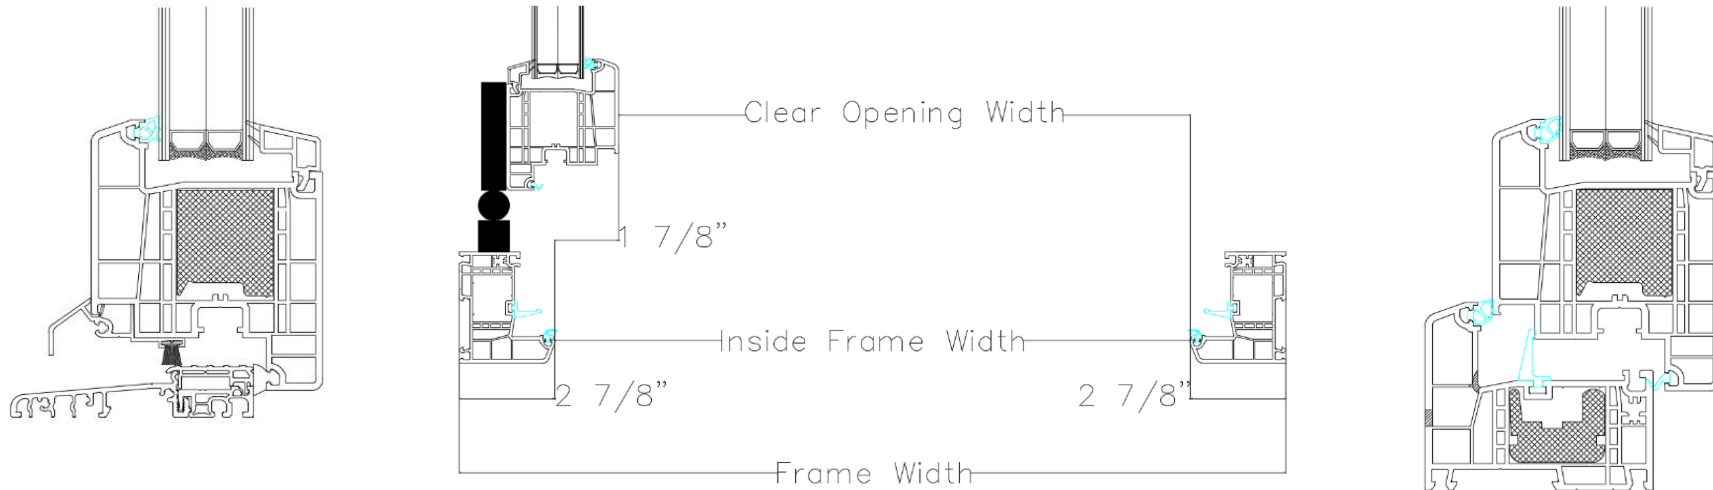

Fiberglass Reinforced uPVC windows